
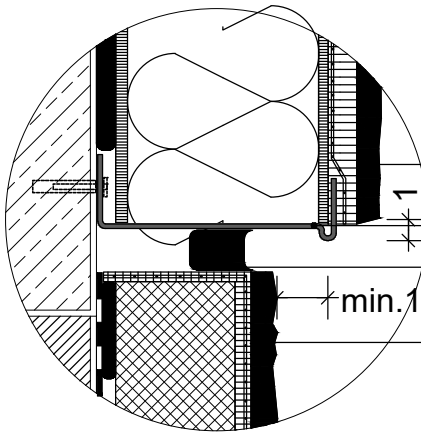


STAR SİSTEM-CEPHEDE ÇEKME MESAFELİ SUBASMAN DETAYI-DERZLİ

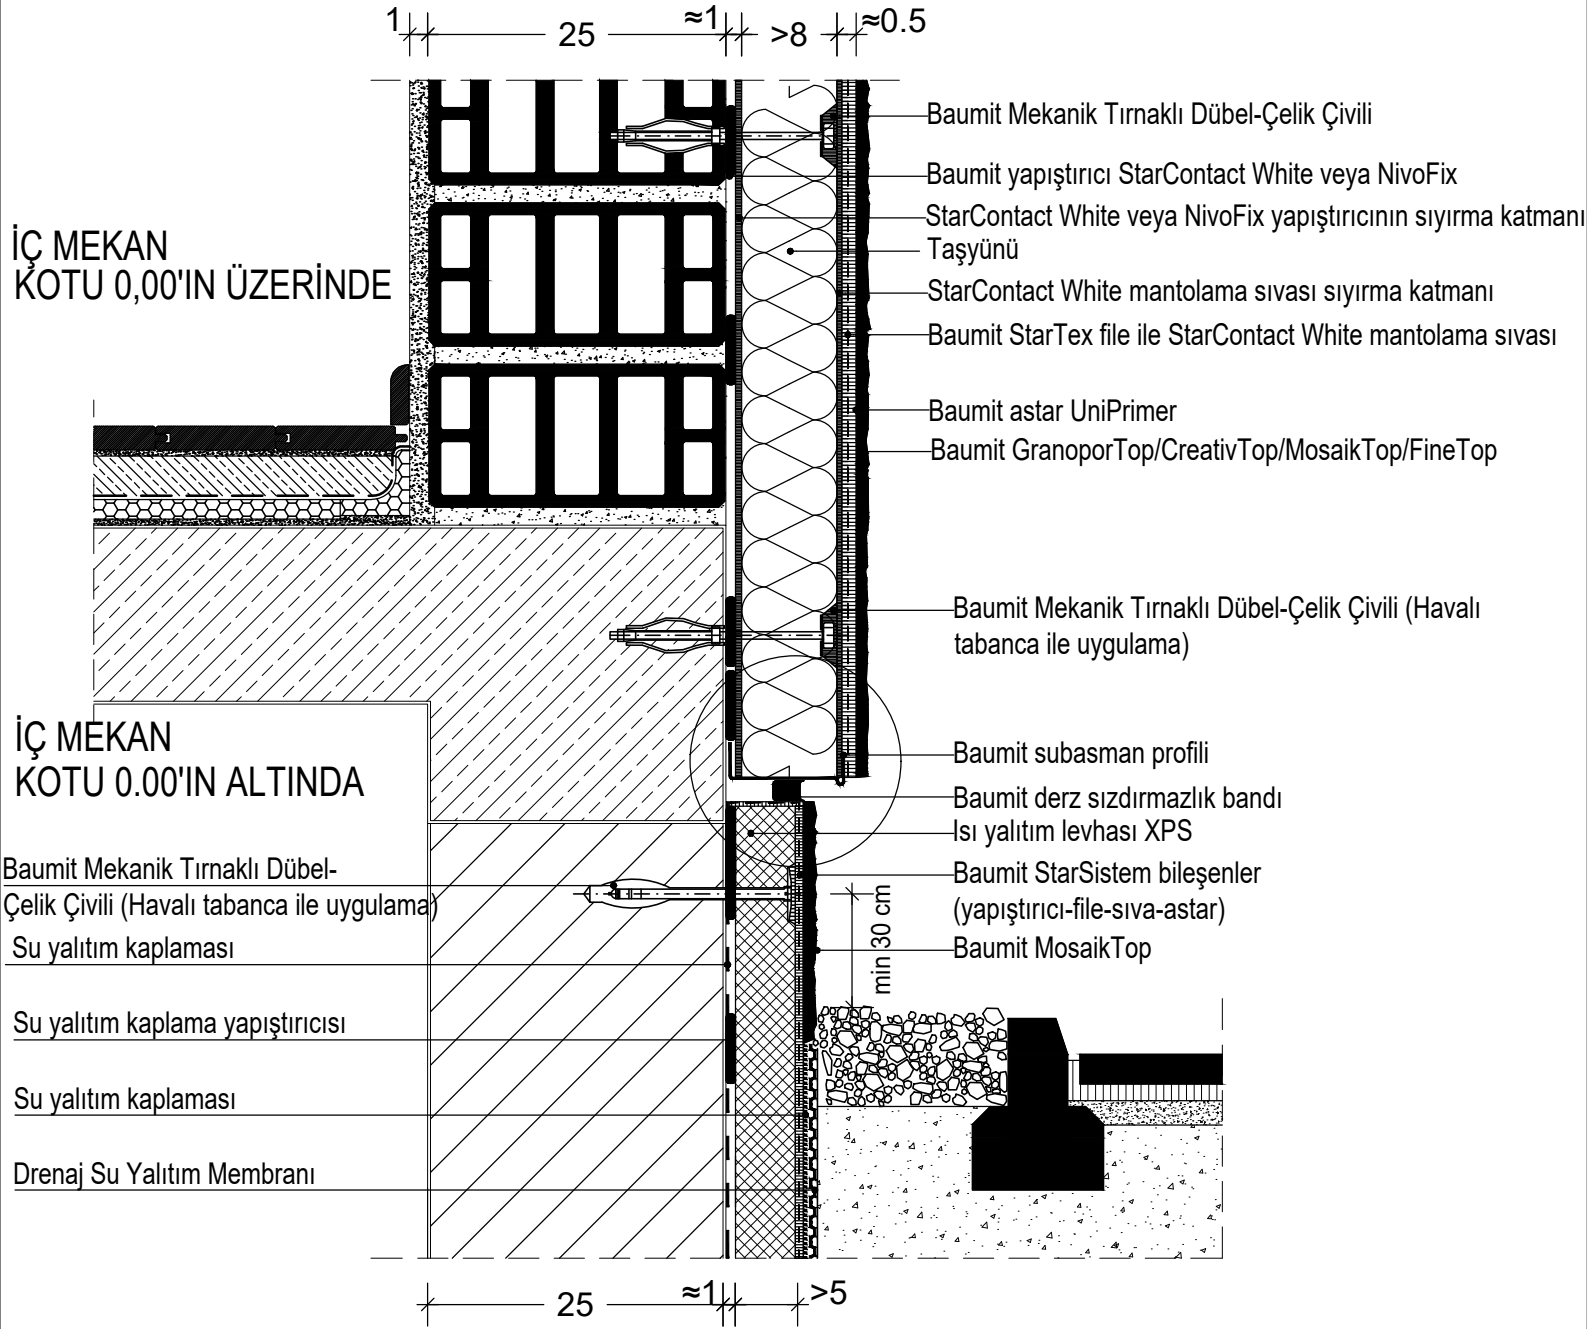

Baumit GranoporTop/CreativTop/MosaikTop/FineTop

Baumit subasman profili

Baumit derz sızdırmazlık bandı

Baumit MosaikTop